



Site cut notch required in Half Length unit (L4) to allow reinforcement to continue around corner.

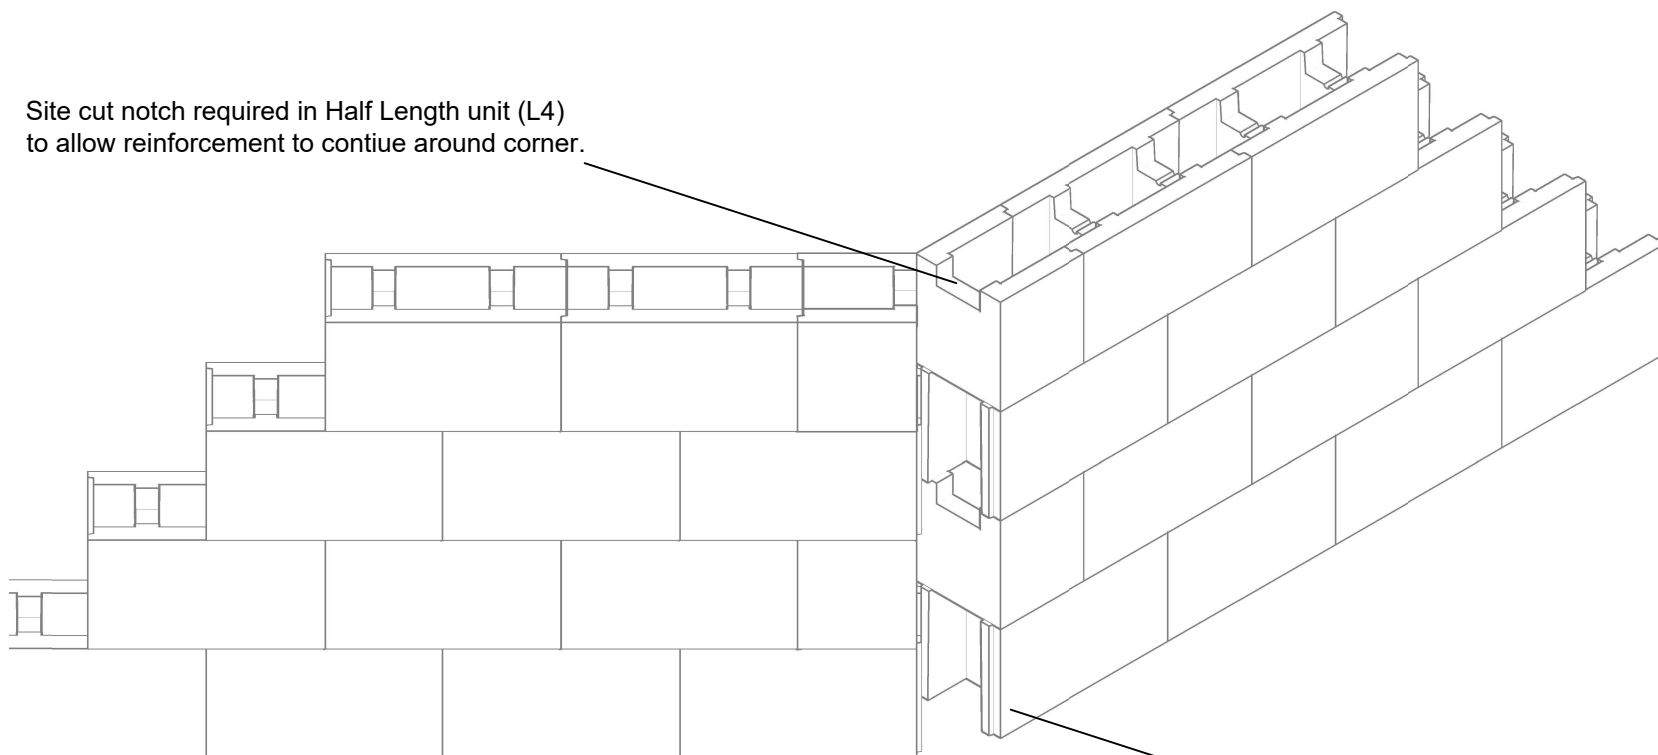

Horizontal Reinforcement continuous around corner, subject to Structural Engineer's design

Temporary Shuttering to allow formation of corner

Open jaws of Full Length Standard Unit (L2) facing junction to allow for poured concrete to achieve maximum bond.

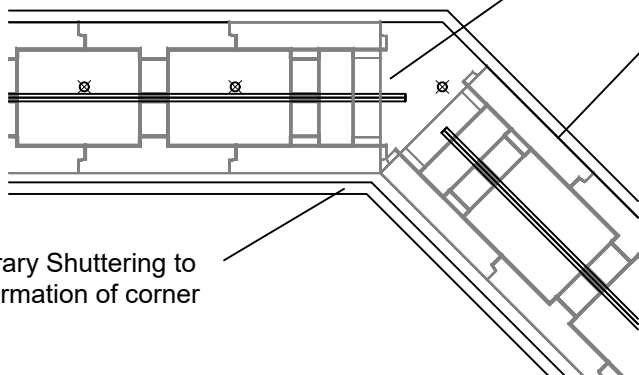

Temporary Shuttering to allow formation of corner

Project
200mm STEPOC - Standard Details

Title
NON 90° CORNER DETAIL

Part Number ST - 200 - NON90

Rev

Drawn By
TJF

Date
25.01.2019

Scale
NTS

Approved By

Date

Drawing is supplied by Anderton Concrete Ltd and must not be reproduced or shown to others without prior written consent.



Units 1 & 2, Cosgrove Business Park
Soot Hill, Anderton
Northwich
Cheshire
CW9 6AA
Tel: 0333 234 3434
www.andertonconcrete.co.uk

Anderton Concrete Ltd. 2019 ©