

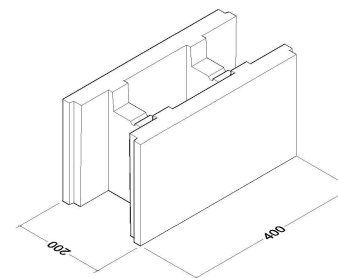


The corner pieces have a notch cut out of the side and end walls on site, as shown here This is to allow the horizontal reinforcement to continue around the corner

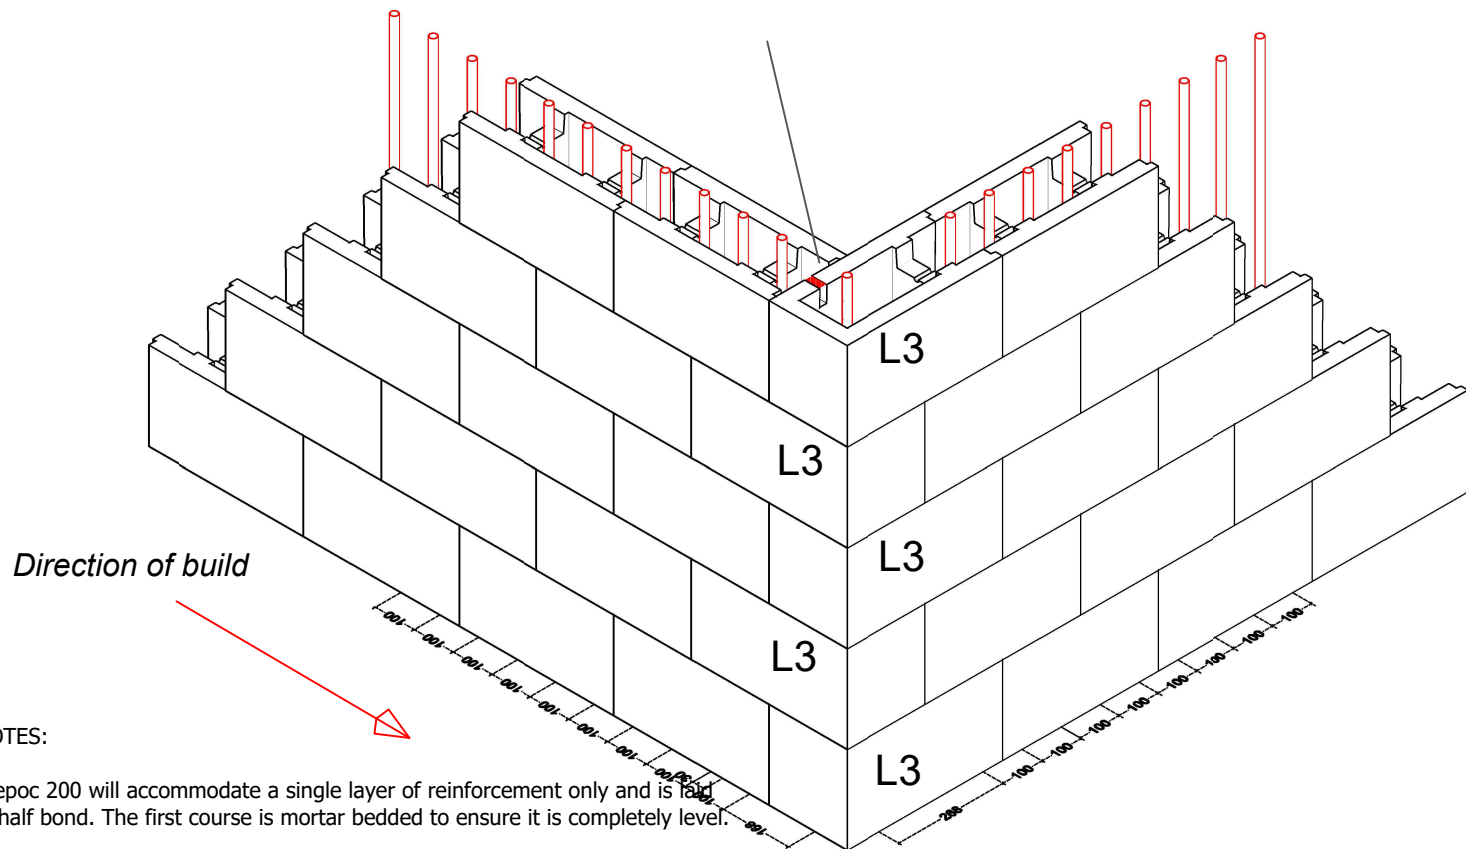

Full Length Standard Blocks (L2)

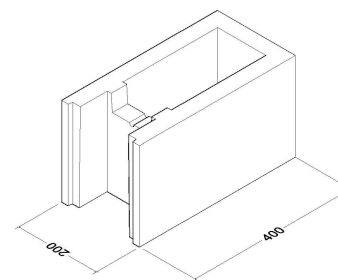

Full Length Plain Blocks (L3)

NOTES:

Stepoc 200 will accommodate a single layer of reinforcement only and is laid in half bond. The first course is mortar bedded to ensure it is completely level.

Please ensure all calculations are carried out using the correct values for the position of the reinforcement and in accordance with the relevant design standard.

Corner and End Details should be constructed first and any cut blocks incorporated towards the centre of the walling section.


Movement joints should be incorporated at maximum 20m centers using the End Detail to finish and start the wall.

Concrete should be to Structural Engineers specification but no less than C32/40 specification with a slump of no less than 150mm (S4) and a maximum aggregate size of 10mm. Cover to vertical reinforcement should be a minimum of 40mm

Maximum pour height - 8 courses (1.8m)

Concrete infill - 0.12m³/m²

Blocks are taken to be Full Length Standard Blocks (L2) unless otherwise marked

Project 200mm Stepoc - Standard Details		
Title ISOMETRIC SHOWING 200MM STEPOC 90° CORNER		
Part Number ST-200-CRN	Rev E	Units 1 & 2, Cosgrove Business Park Soot Hill, Anderton Northwich Cheshire CW9 6AA Tel: 0333 234 3434 www.andertonconcrete.co.uk
Drawn By TJF	Date 21.05.2019	Scale 1:10
Approved By	Date	Drawing is supplied by Anderton Concrete Ltd and must not be reproduced or shown to others without prior written consent.

Anderton Concrete Ltd. 2019 ©