



# FRONT VIEW

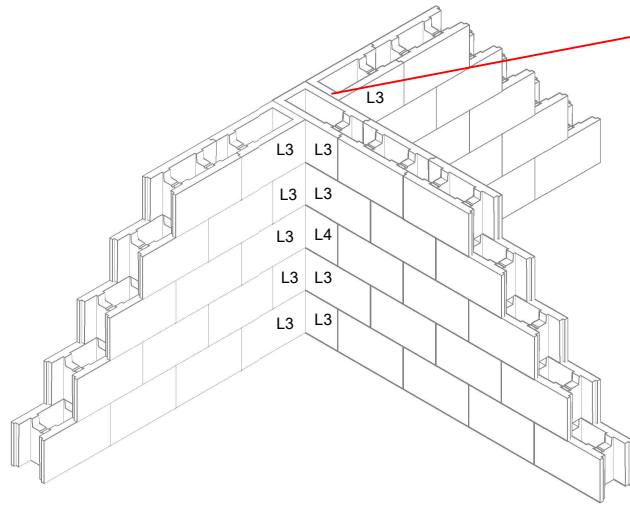


The plain end pieces have a notch cut out of the side walls on site, as shown here. This is to allow the horizontal reinforcement to continue across/around the junction as required by the Engineer

Blocks are taken to be Full Length Standard Blocks (L2) unless otherwise marked


# REAR VIEW

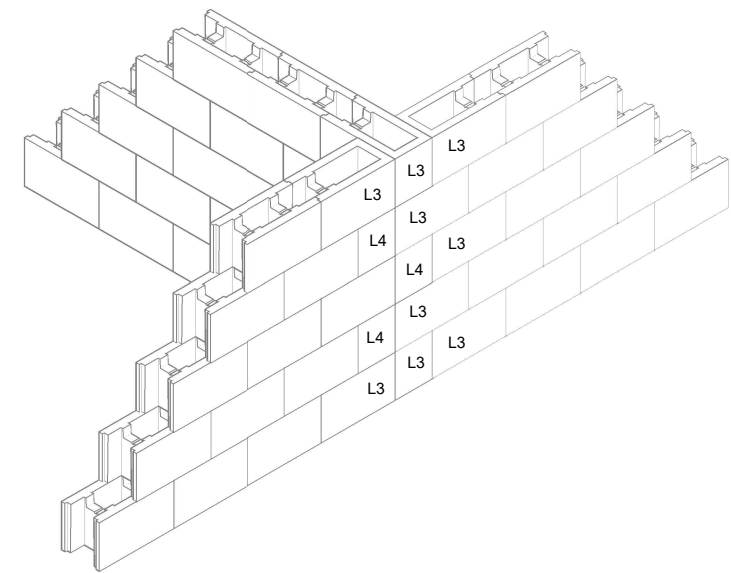


L2

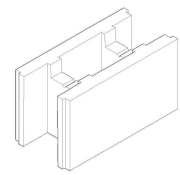


L3

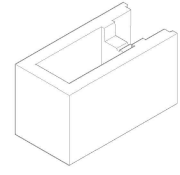

L4

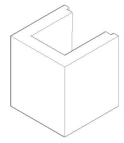

Project 200mm Stepoc - Standard Details		 <b>Anderton</b>
Title ISOMETRIC SHOWING 200mm STEPOC 90° T-JUNCTION		
Part Number ST-200-TEE-2	Rev	Units 1 & 2, Cosgrove Business Park Soot Hill, Anderton Northwich Cheshire CW9 6AA Tel: 0333 234 3434 www.andertonconcrete.co.uk
Drawn By TJF	Date 05.08.09	Scale NTS
Approved By	Date	Drawing is supplied by Anderton Concrete Ltd and must not be reproduced or shown to others without prior written consent.